

TRANSITIONS

Farmhouse Elevation



Shown with the following options: extended front porch with standing seam roof with optional 8x8 porch posts, sidelights and transom on front door, louver vent on reverse gable, stone water table on garage, crosshead trim at garage and light above garage door.

Craftsman Elevation



Shown with the following options: reverse gable porch with metal roof, tapered porch posts on stone post piers, metal pent roof on garage, cedar shake on garage gable, attic window, brackets, second reverse gable with pent roof, stone water table, 3 car side entry garage, and window on garage gable.


Traditional Elevation



Shown with the following options: reverse gable front porch with 8x8 posts, upgraded trim around front door, extended stone front, roof dormers, stone water table, metal pent roof on garage, window on garage, side entry 3 car garage.

Please note: artist's renderings may show additional options not noted or not included in the elect series. Variations in the field will exist. Landscaping is not included. Please see site agent for details.


Main Floor-URBAN

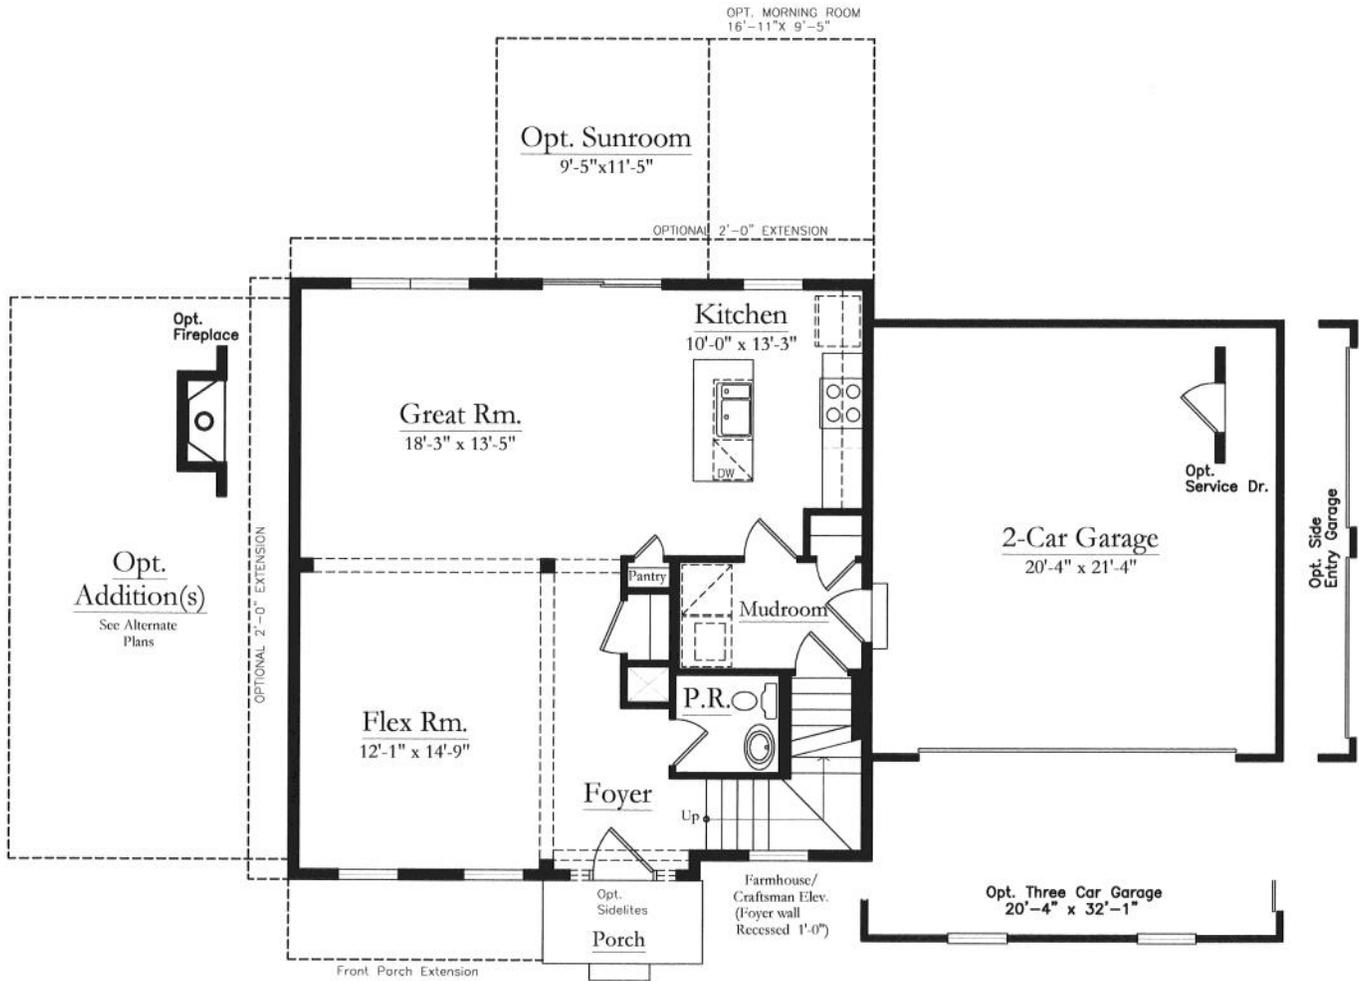

Transitions-Urban


Notice: We have made our best effort to ensure this brochure is a good representation of the model homes that we offer. Please note, this brochure is for marketing purposes. This is not part of our legal contract and we reserve the right to make changes, without notice or obligation. Windows, doors, and room sizes, and ceilings may vary depending on the options and elevation selected.

Main Floor-VINTAGE

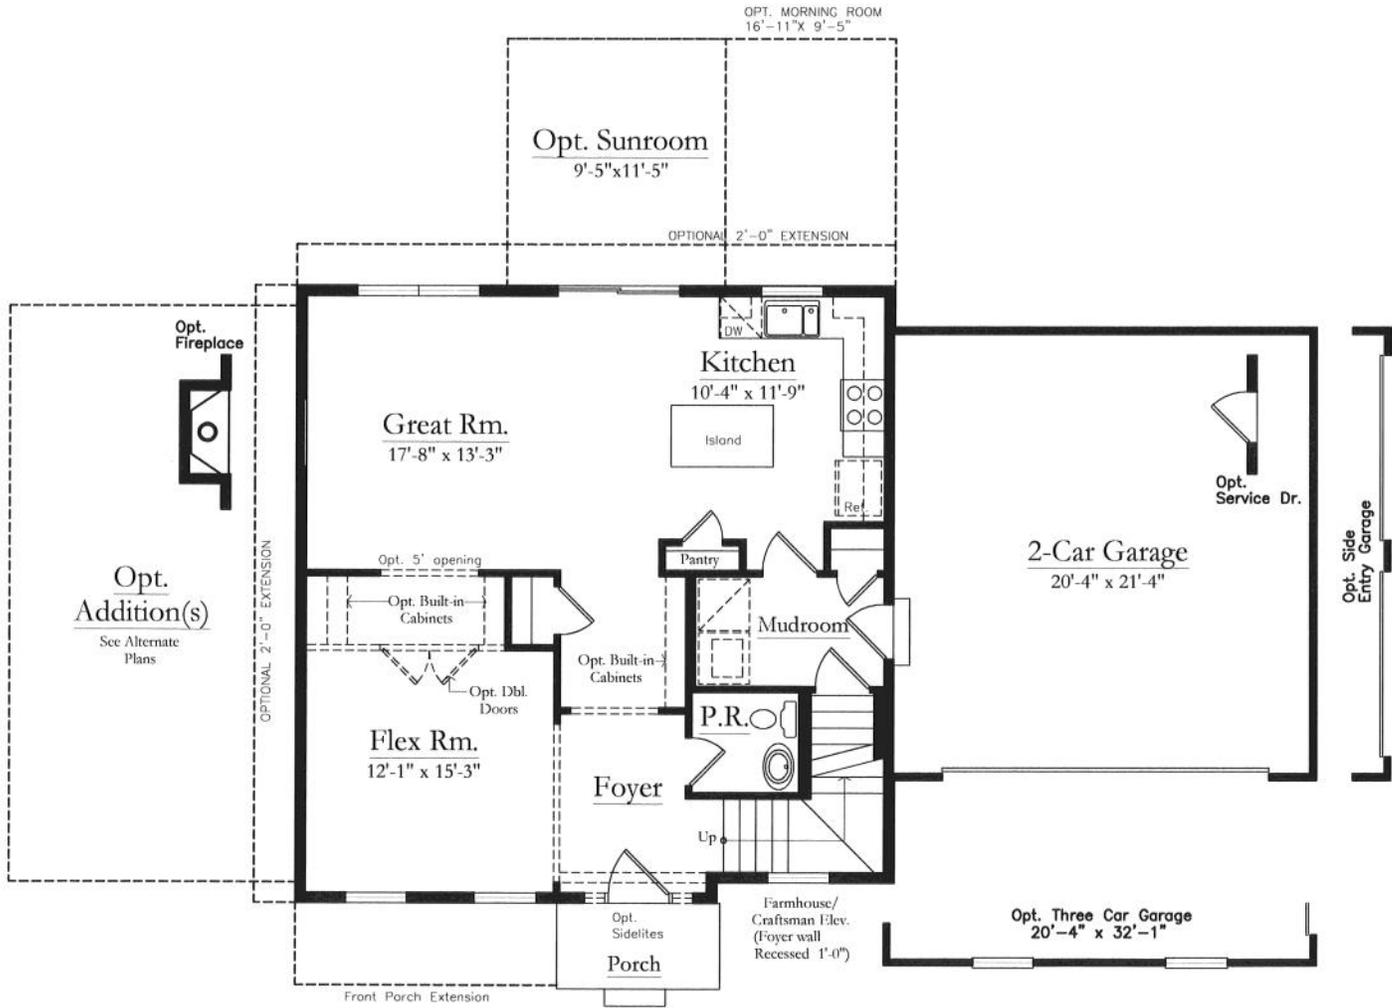

Transitions-Vintage


Notice: We have made our best effort to ensure this brochure is a good representation of the model homes that we offer. Please note, this brochure is for marketing purposes. This is not part of our legal contract and we reserve the right to make changes, without notice or obligation. Windows, doors, and room sizes, and ceilings may vary depending on the options and elevation selected.

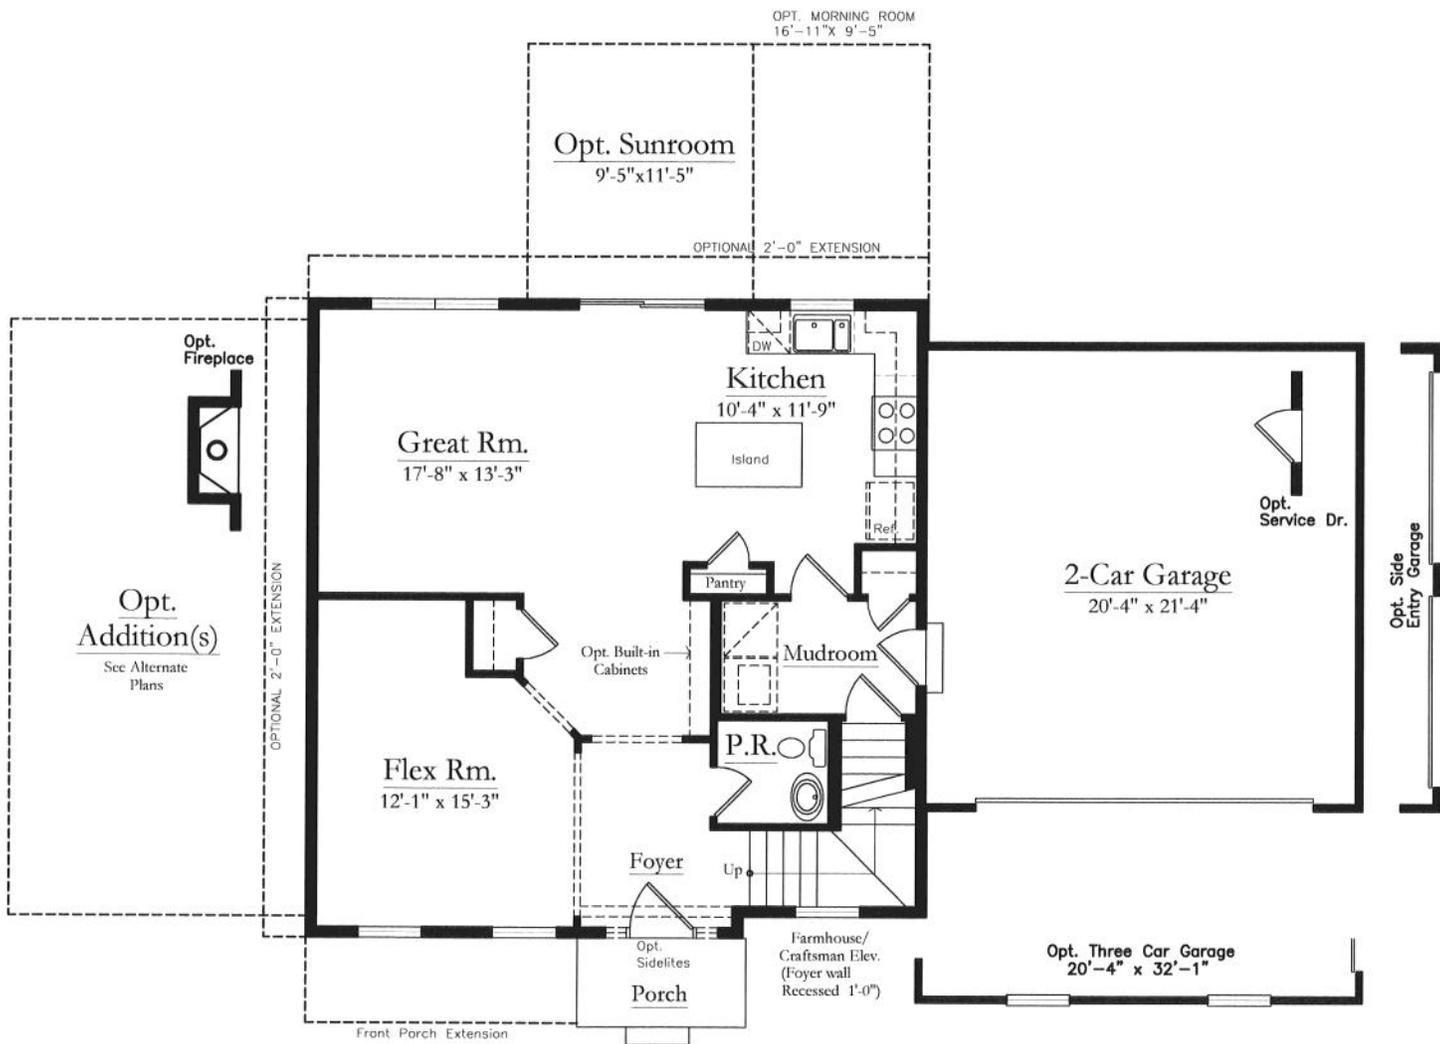

Transitions-Professional


Notice: We have made our best effort to insure this brochure is a good representation of the model homes that we offer. Please note, this brochure is for marketing purposes. This is not part of our legal contract and we reserve the right to make changes, without notice or obligation. Windows, doors, and room sizes, and ceilings may vary depending on the options and elevation selected.

Main Floor Options

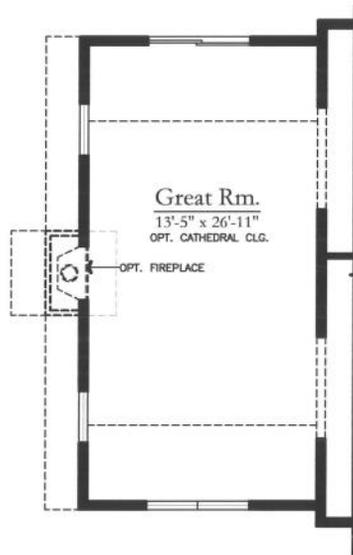


FIRST FLOOR PLAN

Optional Great Room
Scale - Not To Scale
392 S.F. - LIVING

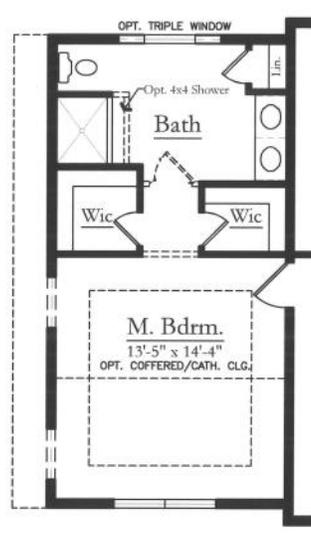

FIRST FLOOR PLAN

Optional First Floor Master Bedroom
Scale - Not To Scale
392 S.F. - LIVING

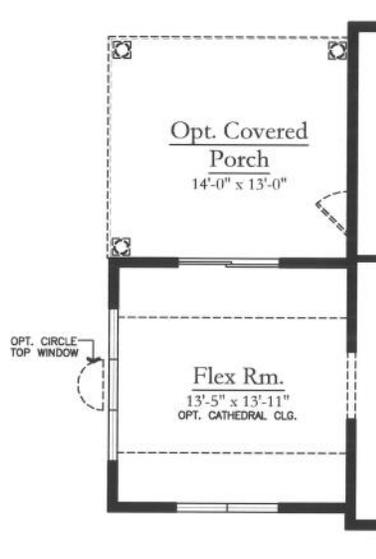


FIRST FLOOR PLAN


Optional Flex Rm w/ Opt. Covered Porch
Scale - Not To Scale
210 S.F. - LIVING

Notice: We have made our best effort to insure this brochure is a good representation of the model homes that we offer. Please note, this brochure is for marketing purposes. This is not part of our legal contract and we reserve the right to make changes, without notice or obligation. Windows, doors, and room sizes, and ceilings may vary depending on the options and elevation selected.


Upper Floor

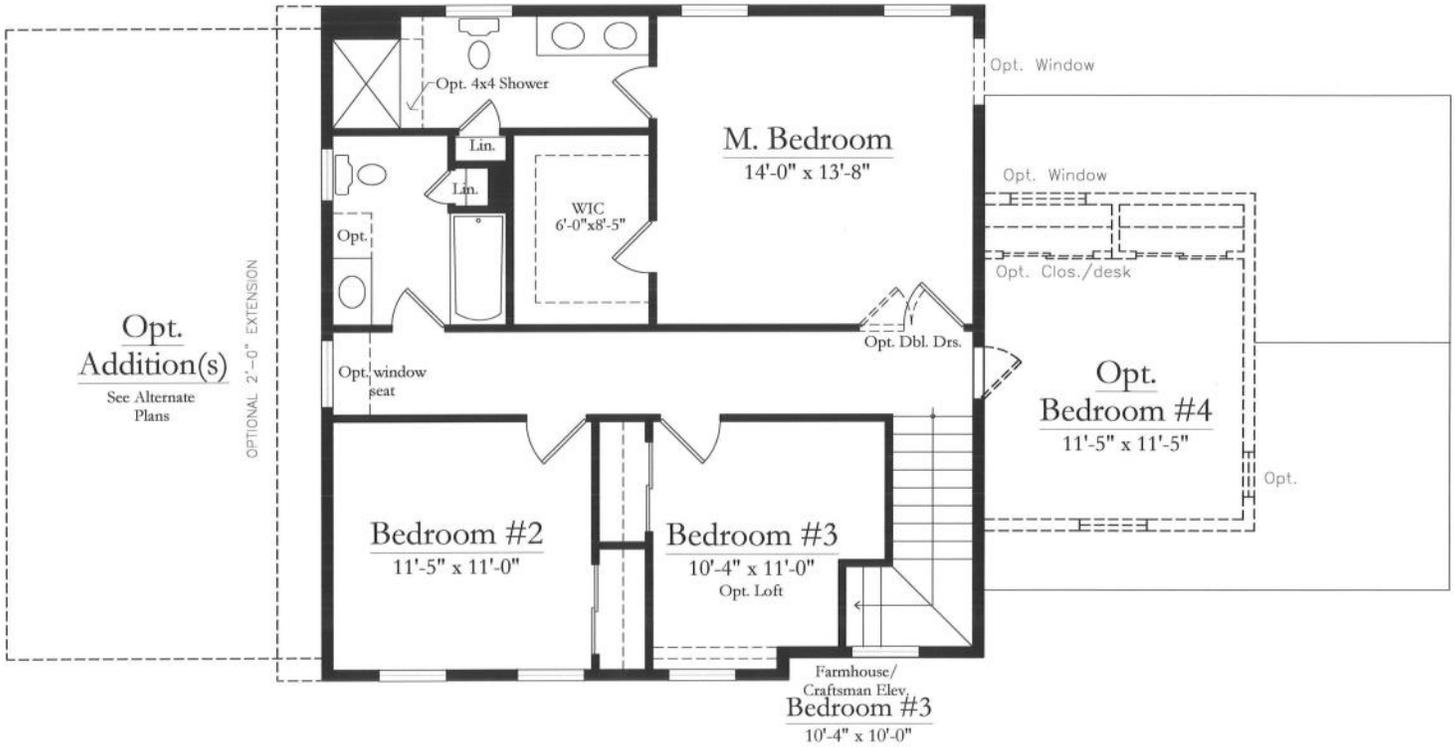

SECOND FLOOR PLAN
Traditional

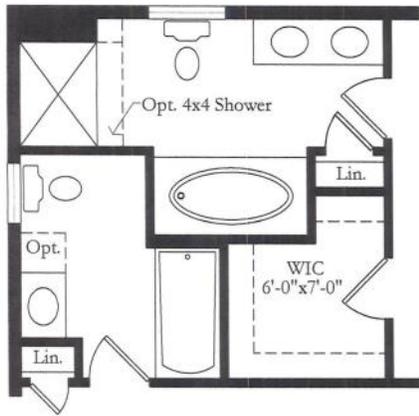


SECOND FLOOR PLAN
Opt. Owner's Upgraded Bath

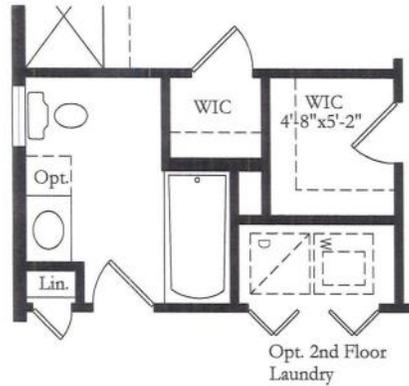


SECOND FLOOR PLAN
Opt. 2nd Floor Laundry

Notice: We have made our best effort to insure this brochure is a good representation of the model homes that we offer. Please note, this brochure is for marketing purposes. This is not part of our legal contract and we reserve the right to make changes, without notice or obligation. Windows, doors, and room sizes, and ceilings may vary depending on the options and elevation selected.

Lower Level

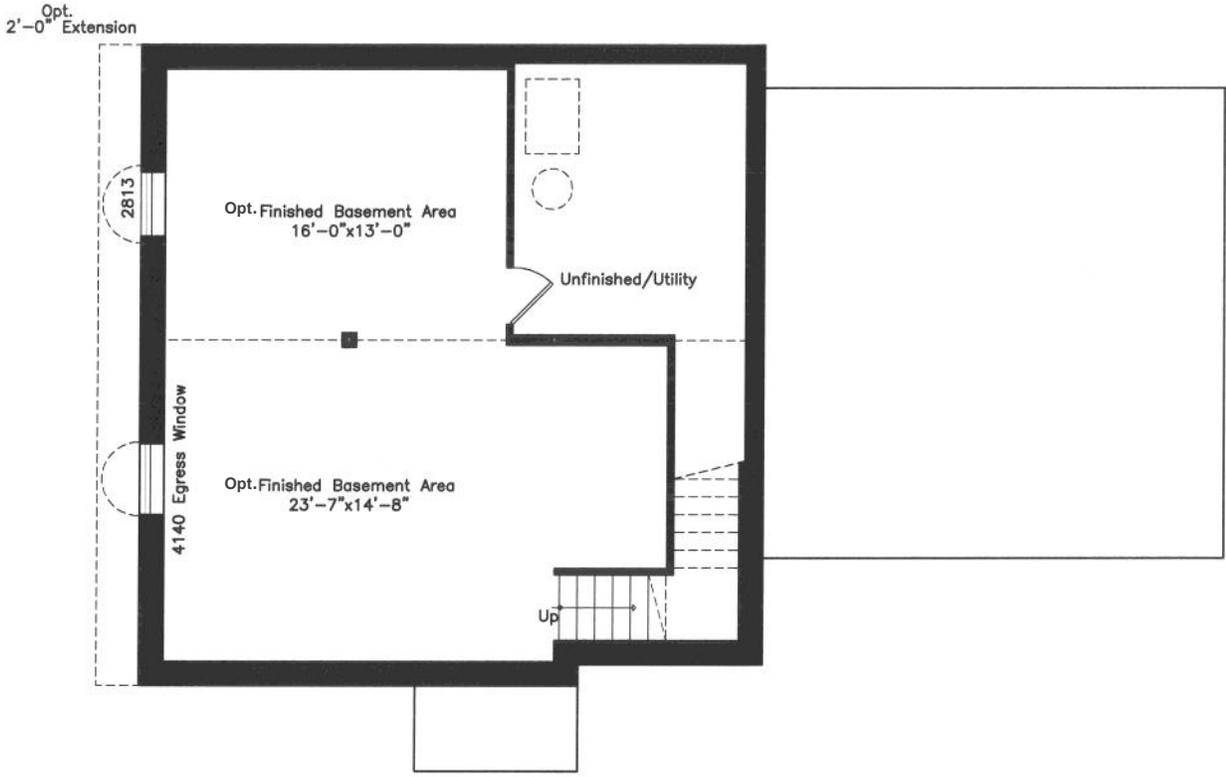

OPT. FULL BATH

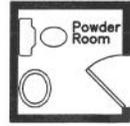

OPT. POWDER ROOM

Notice: We have made our best effort to insure this brochure is a good representation of the model homes that we offer. Please note, this brochure is for marketing purposes. This is not part of our legal contract and we reserve the right to make changes, without notice or obligation. Windows, doors, and room sizes, and ceilings may vary depending on the options and elevation selected.